


STATE	PROJECT NUMBER	SHEET NO.	TOTAL SHEETS
GA.		498	562

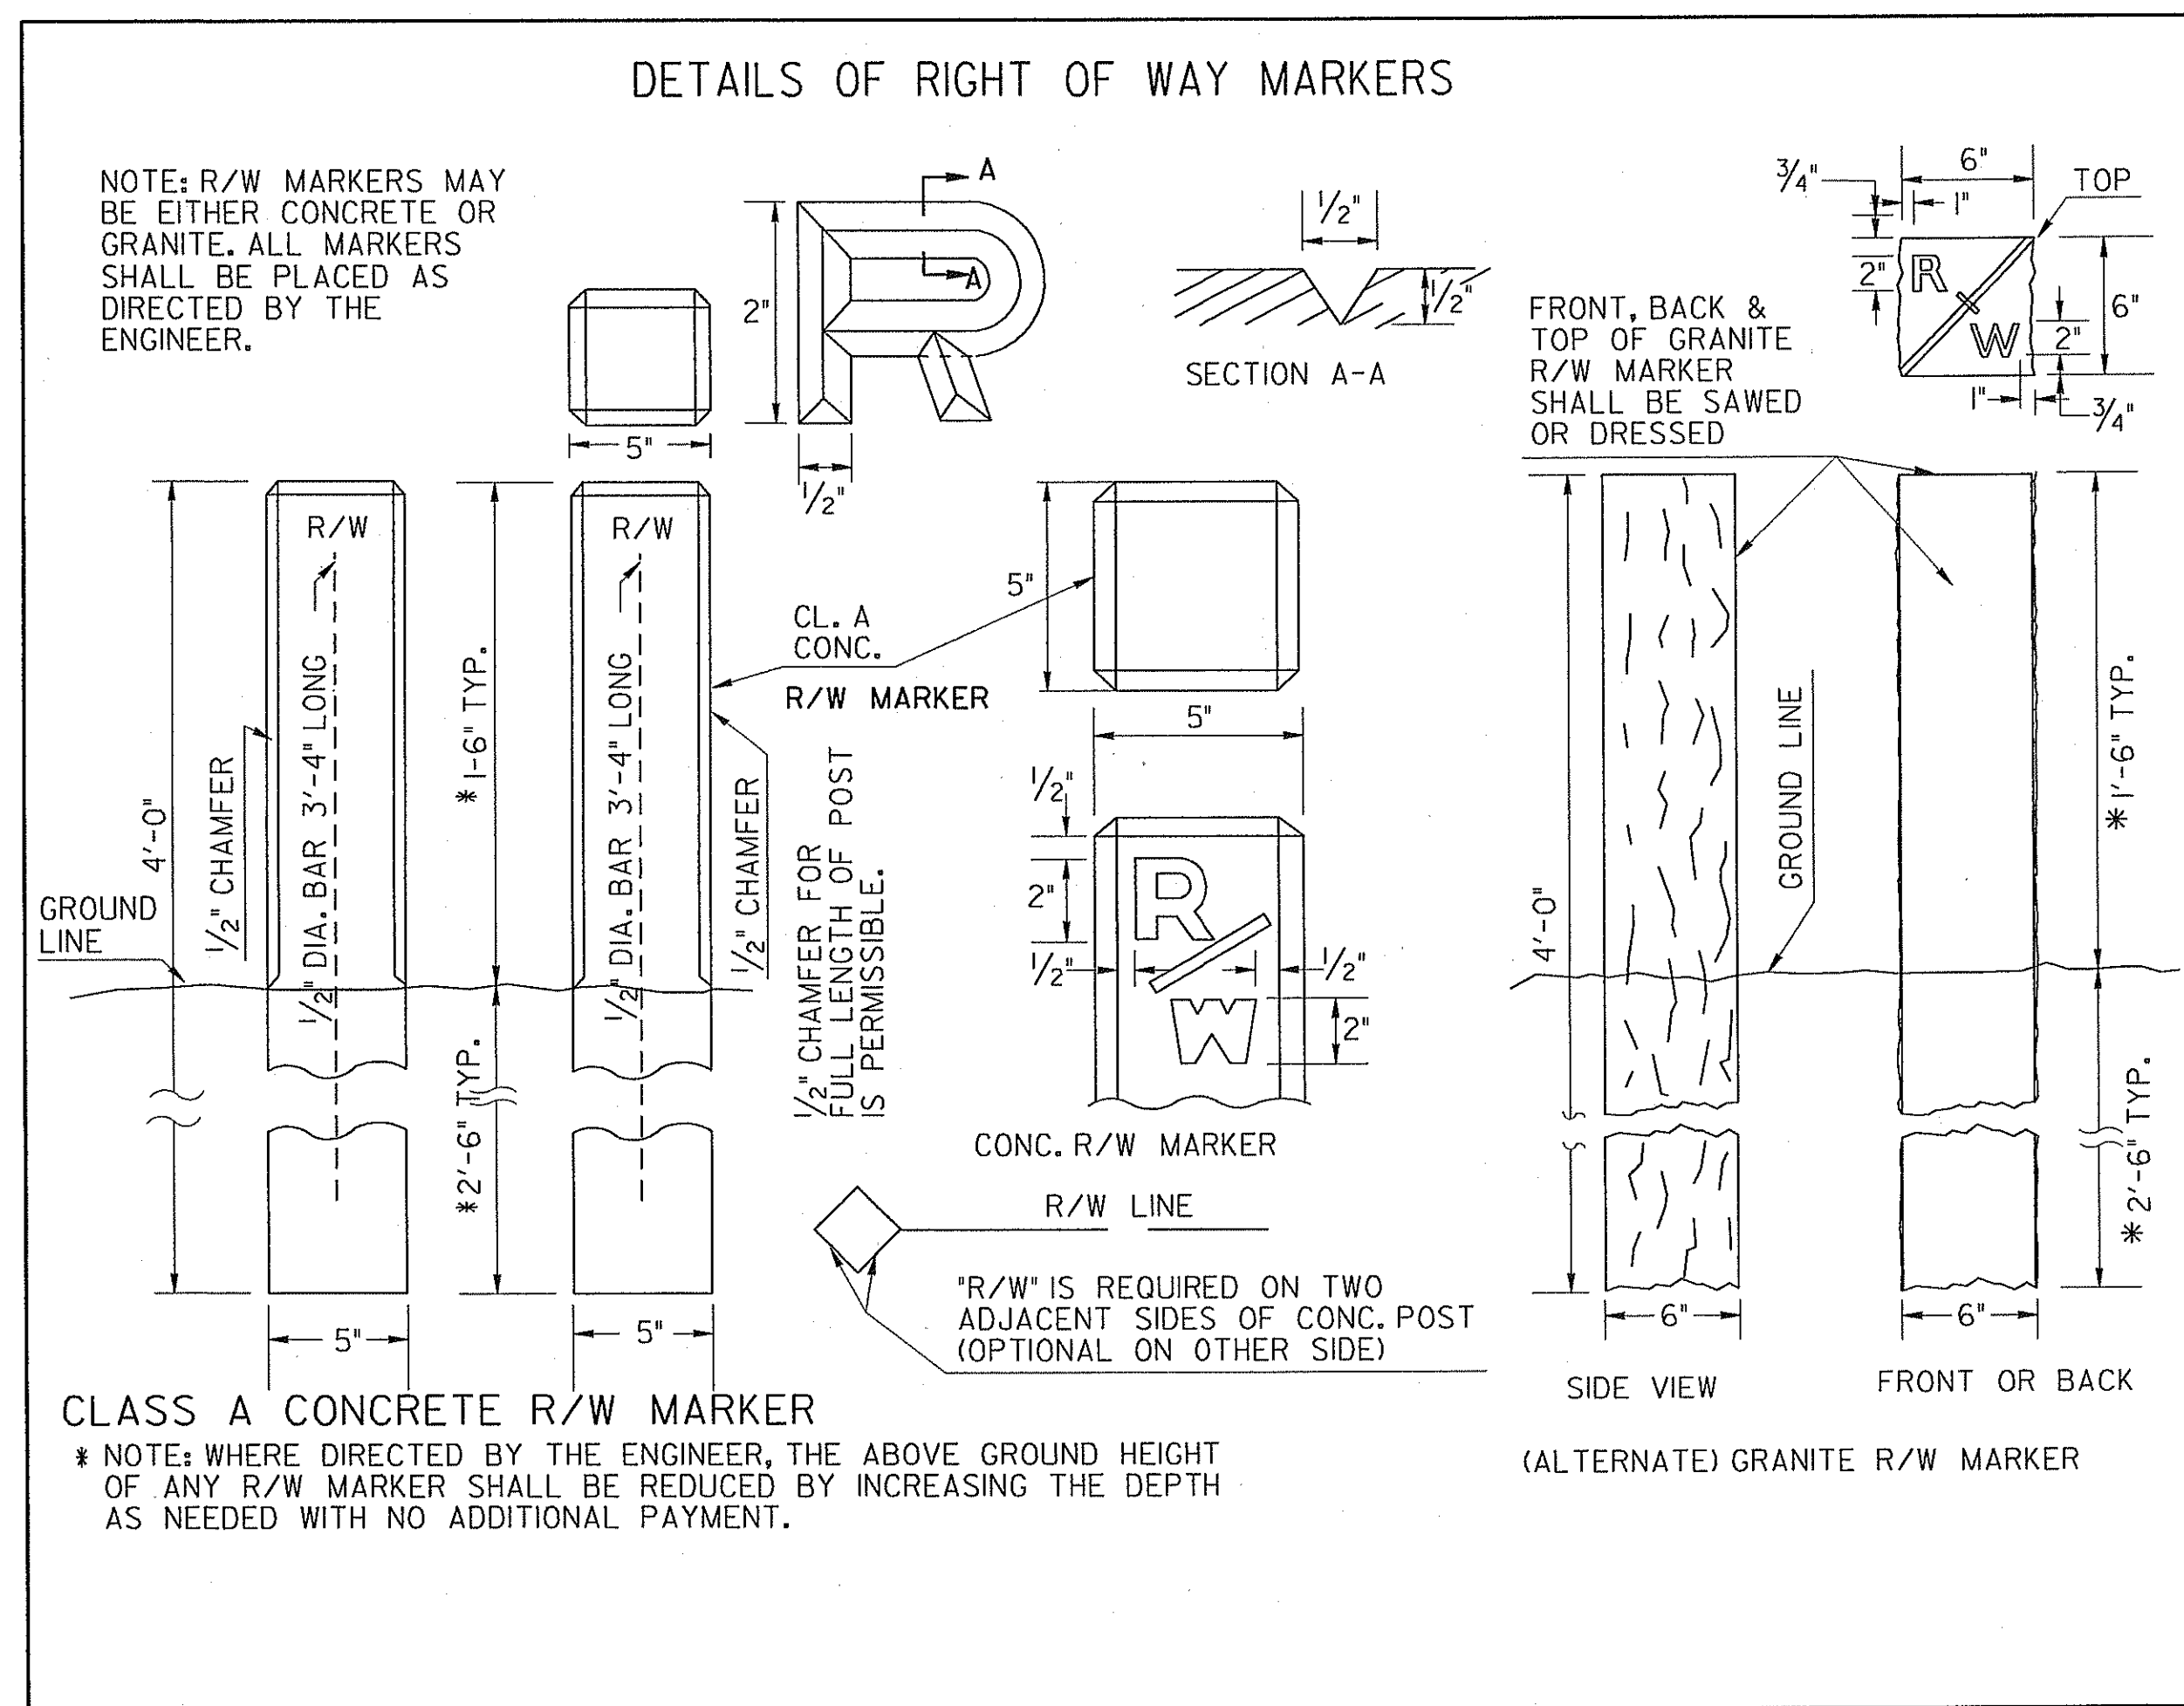

4-10-06				DEPARTMENT OF TRANSPORTATION			
				STATE OF GEORGIA			
REDRAWN TO MATCH METRIC				STANDARD DETAILS OF MARKERS FEDERAL AID AND STATE RIGHT OF WAY MARKERS			
GA. STD. 9003							
REDRAWN							
REV. F.A.P. - SP. POST ALT.							
VAR. HT. R/W MARKER							
10-1-68							
5-24-85							
DATE							